


UNIT 'A' FIRST FLOOR PLAN
SCALE: 1/8" = 1'-0"
FIN. FLR. ELEV. AS NOTED

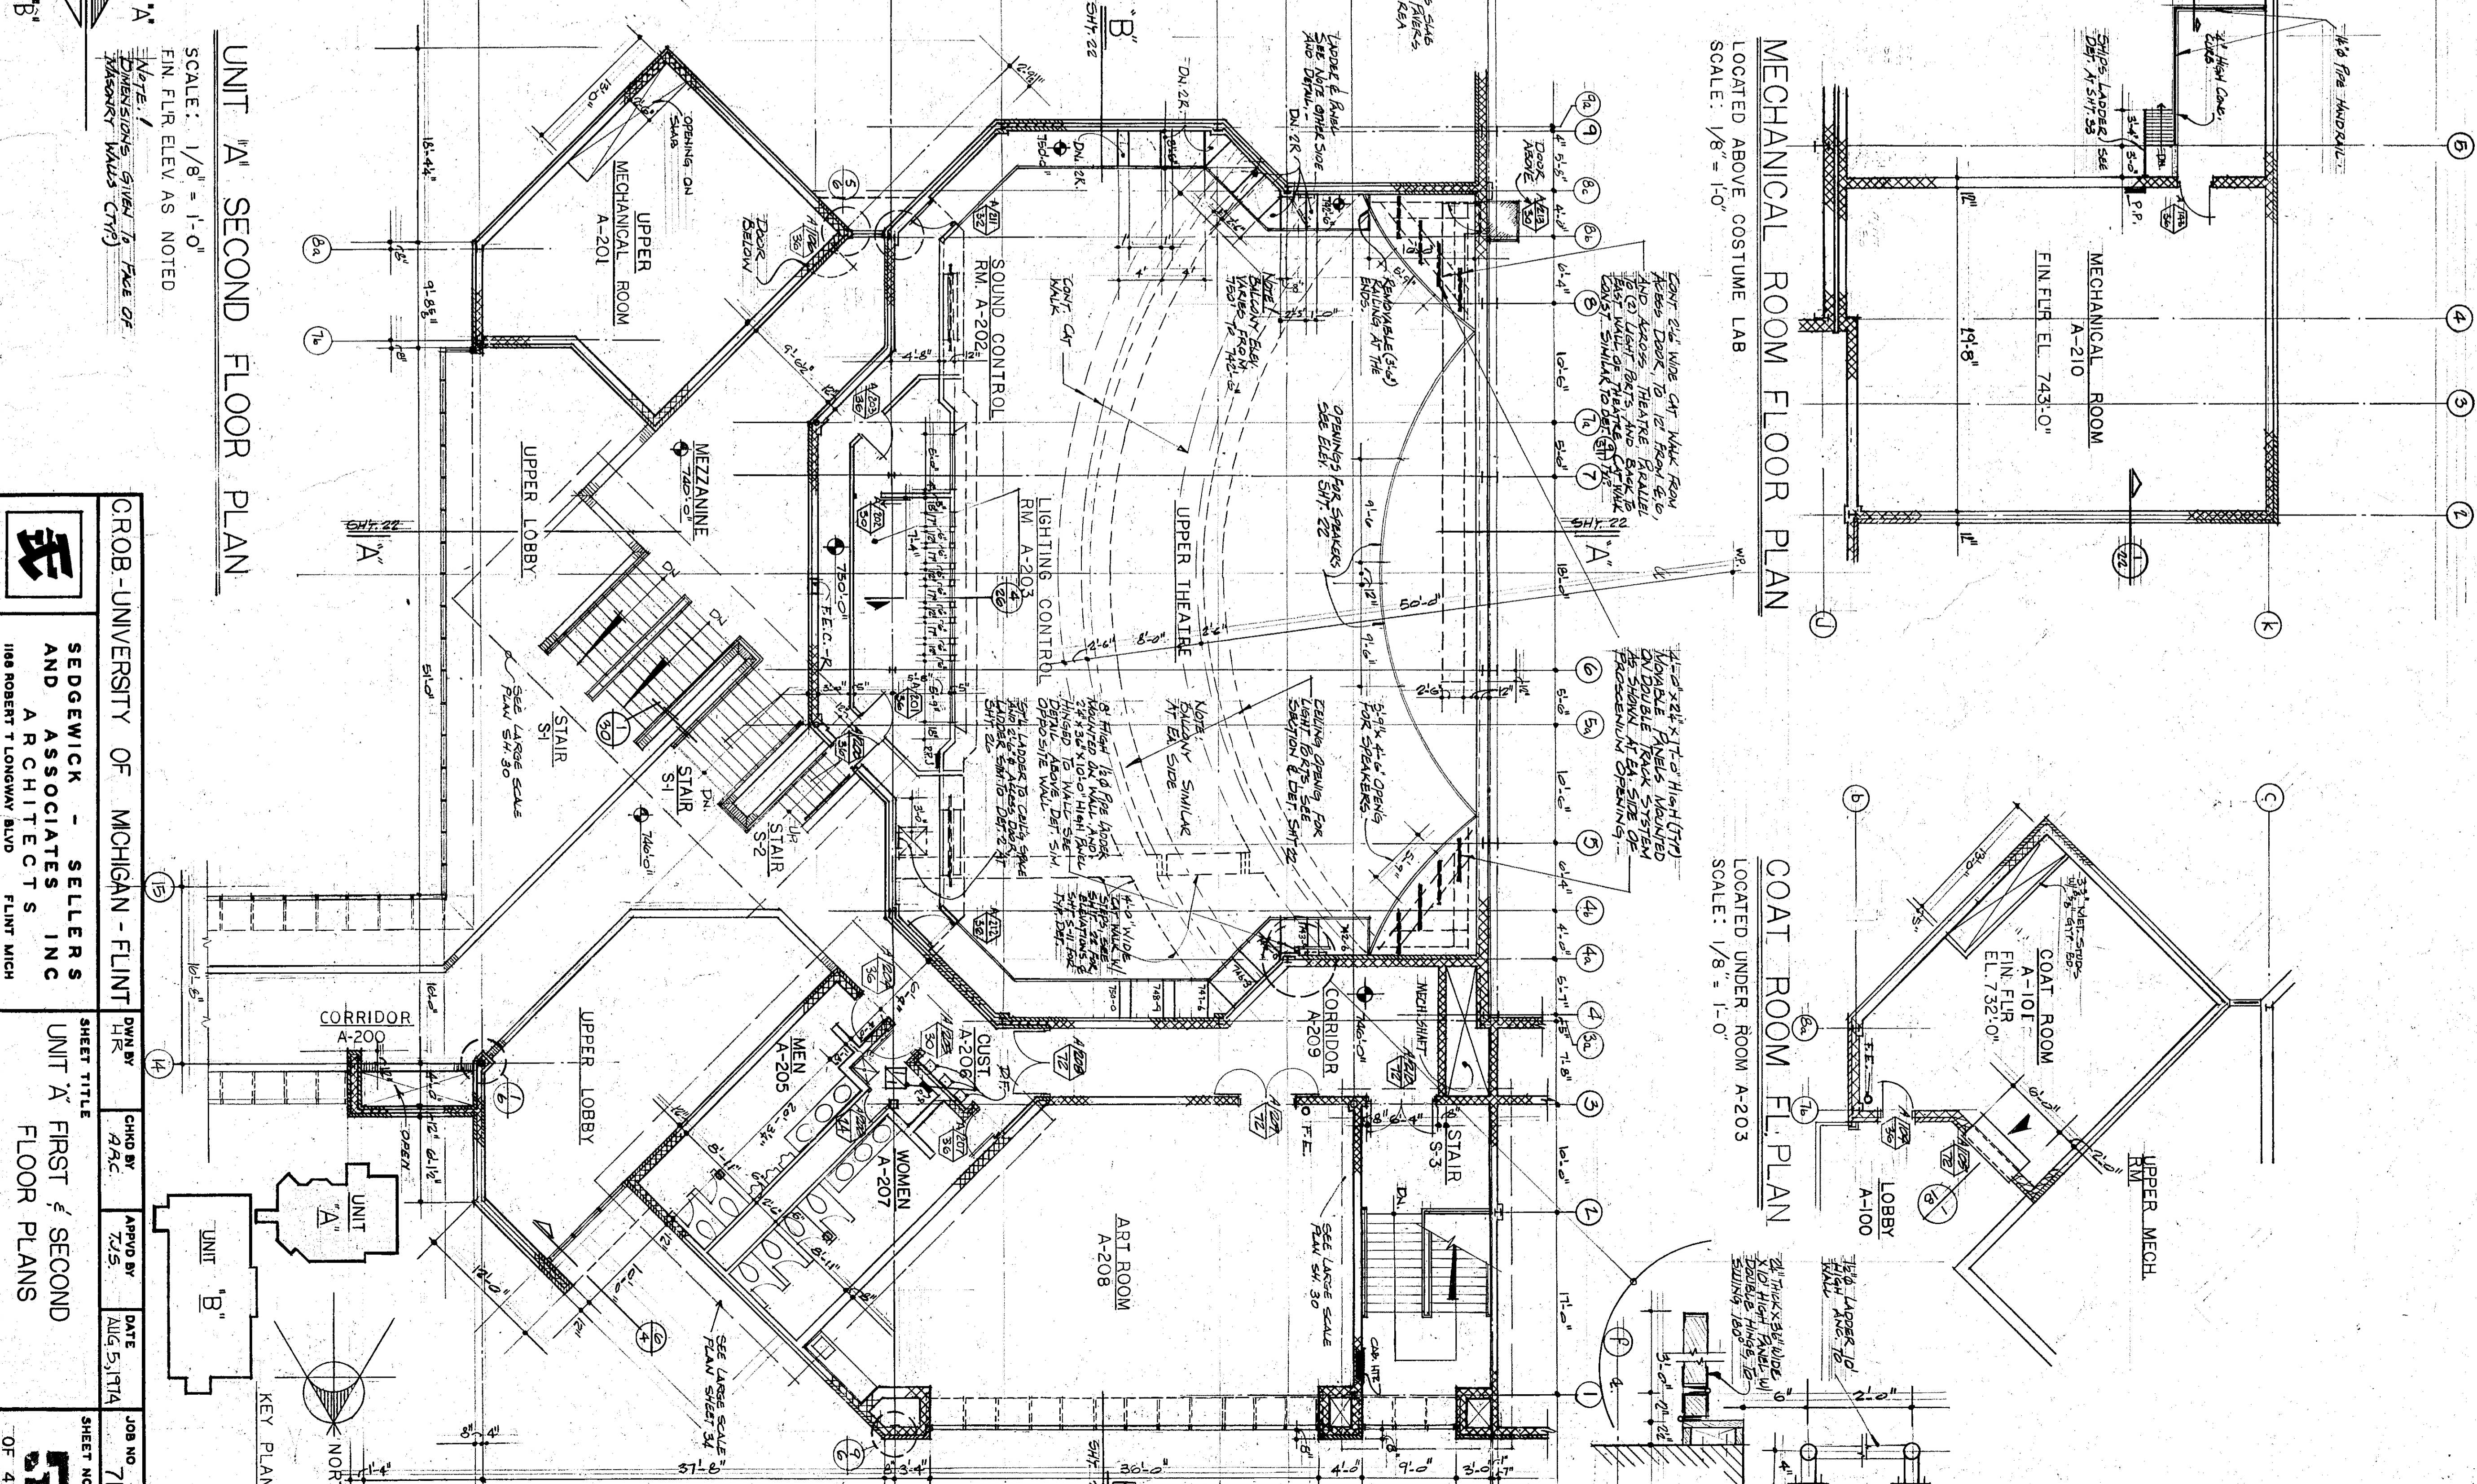

UNIT 'A' SECOND FLOOR PLAN
SCALE: 1/8" = 1'-0"
FIN. FLR. ELEV. AS NOTED

MECHANICAL ROOM FLOOR PLAN
LOCATED ABOVE COSTUME LAB
SCALE: 1/8" = 1'-0"

COAT ROOM FLR PLAN
LOCATED UNDER ROOM A-203
SCALE: 1/8" = 1'-0"

CROB - UNIVERSITY OF MICHIGAN - FLINT
SEDEWICK - SELLERS AND ASSOCIATES INC ARCHITECTS
188 ROBERT T. LOWMYER BLDG
FLINT MICH

SHEET TITLE
UNIT 'A' FIRST & SECOND FLOOR PLANS

DATE
AUG 5, 1974

JOB NO.
7101

SHEET NO.
5

OF 42